

HIGHLAND PARK NEW CONSTRUCTION

INDUSTRIAL / MANUFACTURING / TECH
TRANSPORATION BLVD. | GARFIELD HTS., OH




For more info contact
Austin Semarjian
216.570.2270 | asemarjian@icpllc.com

This information has been secured from sources we believe to be reliable, but we make no representations or warranties, expressed or implied, as to the accuracy of the information. References to condition, square footage or age are approximate. Buyer or Tenant acknowledges that they are relying on their own investigations and are not relying on Broker provided information.

HIGHLAND PARK

NEW CONSTRUCTION

INDUSTRIAL / MANUFACTURING / TECH
 TRANSPORTATION BLVD. | GARFIELD HTS., OH

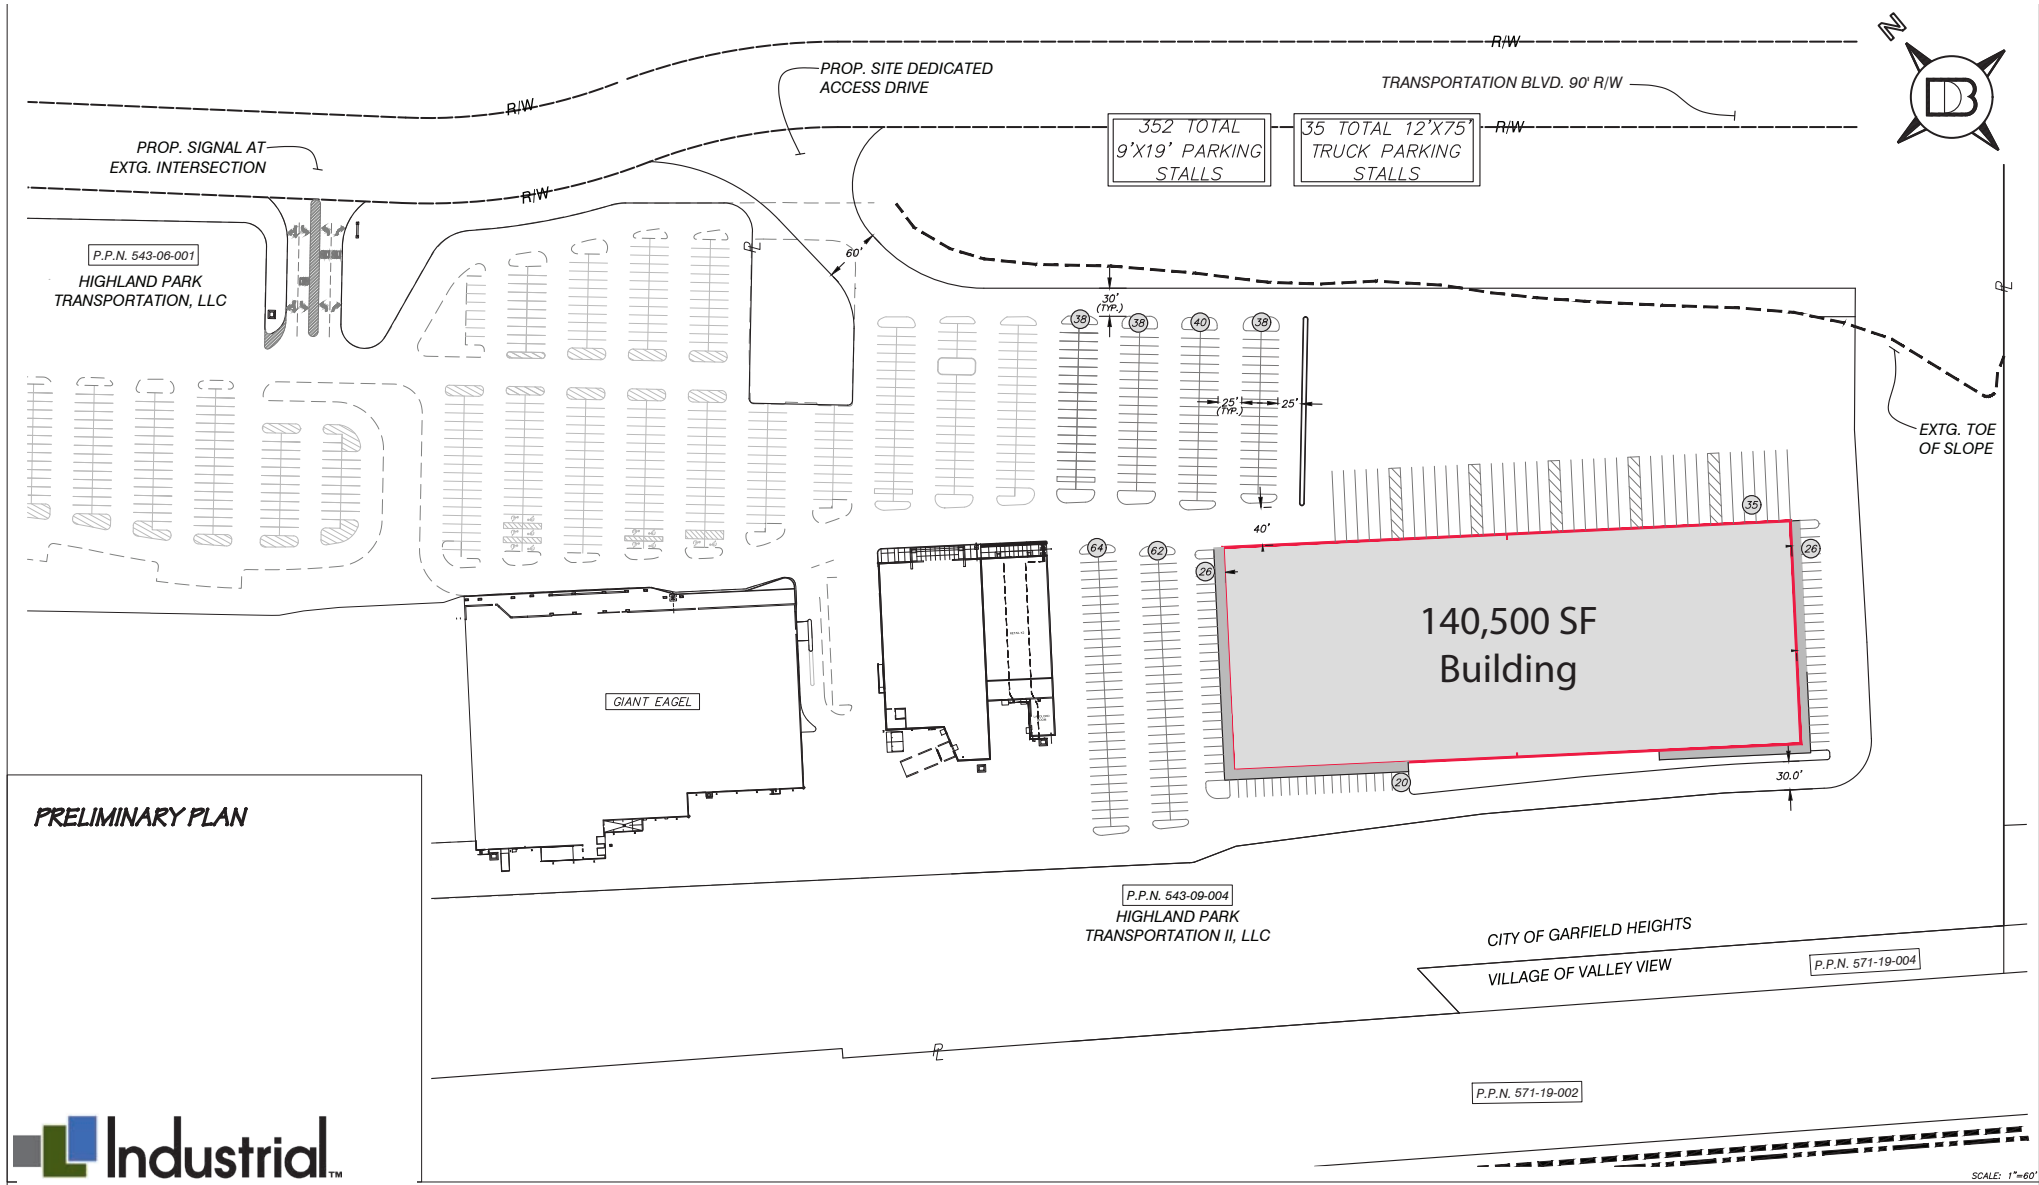

PRELIMINARY PLAN



For more info contact
 Austin Semarjian
 216.570.2270 | asemarjian@icpllc.com

This information has been secured from sources we believe to be reliable, but we make no representations or warranties, expressed or implied, as to the accuracy of the information. References to condition, square footage or age are approximate. Buyer or Tenant acknowledges that they are relying on their own investigations and are not relying on Broker provided information.

SCALE: 1"=60'

HIGHLAND PARK NEW CONSTRUCTION

INDUSTRIAL / MANUFACTURING / TECH
TRANSPORTATION BLVD. | GARFIELD HTS., OH

Proposed building is on site and part of Highland Park, a new business park redevelopment of the former City View Center property in Garfield Heights, Ohio. Highland Park includes a combination of light industrial, office and retail/restaurant uses. Located on 60 acres, Highland Park is centrally located in Cuyahoga County and offers immediate access to I-480 and I-77, with freeway signage available.

The location is in close proximity to many amenities in the Rockside Office submarket and nearby Valley View Industrial corridor. Downtown Cleveland is just over 8 miles north on I-77 and Cleveland Hopkins International Airport is 12 miles west on I-480.



For more info contact
Austin Semarjian
216.570.2270 | asemarjian@icpllc.com

This information has been secured from sources we believe to be reliable, but we make no representations or warranties, expressed or implied, as to the accuracy of the information. References to condition, square footage or age are approximate. Buyer or Tenant acknowledges that they are relying on their own investigations and are not relying on Broker provided information.