



5995 Mayfair Rd., Green, OH



Property Features

- 31,072 SF Industrial
 - 21,235 SF: 29' clear height
 - 9,837 SF: 14' - 16' clear height
- Backup generators
- Fully air conditioned
- Power: 480V/3Phase/3,000 Amp
- Docks/Drive-ins to suit
- Ample parking
- Immediate access to I-77 with freeway visibility
- 1/2 Mile from Akron-Canton Airport
- Located in the City of Green (Summit County)

Unit B - High Bay

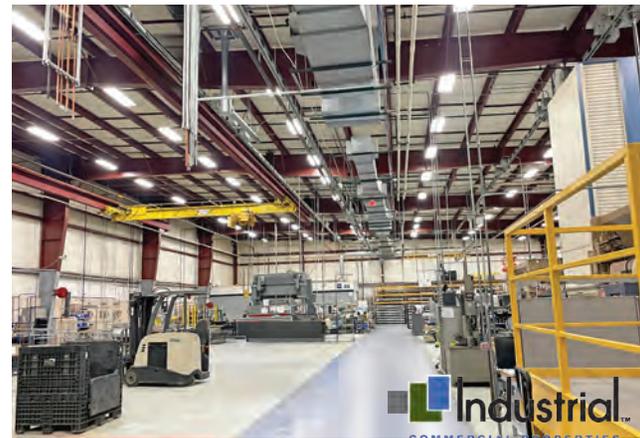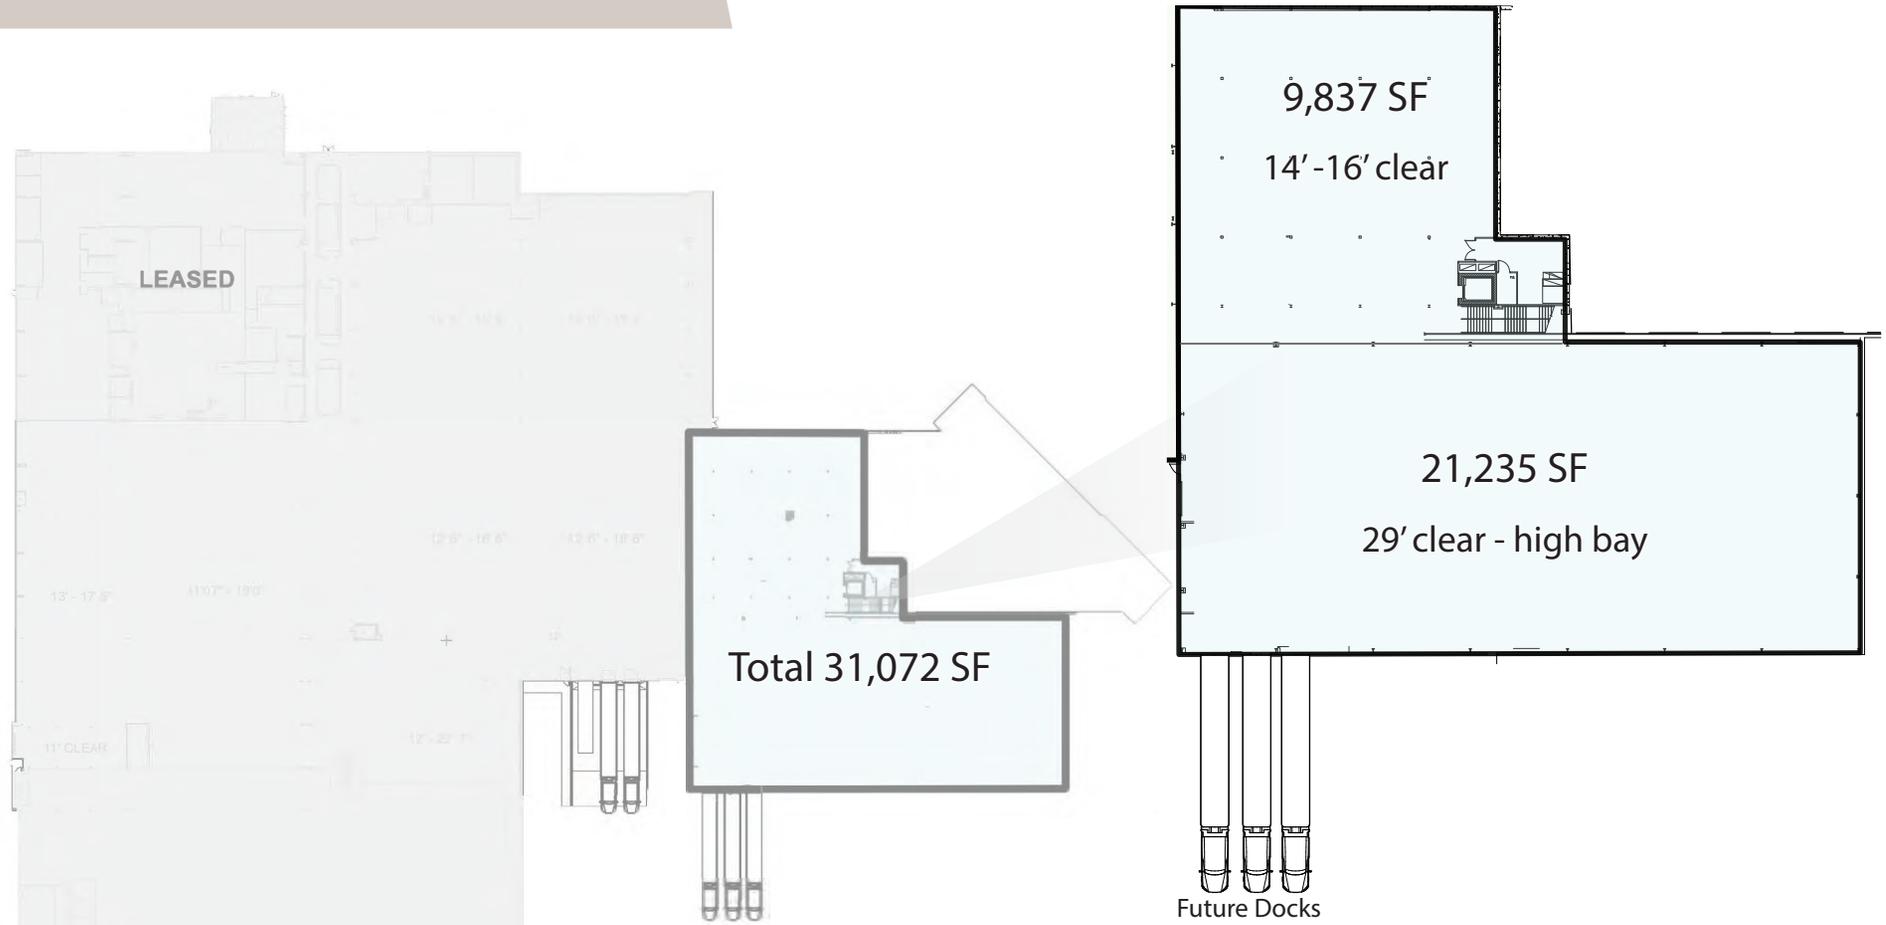

Site Plan



 TENANT ENTRANCE

 50' VEGETATION BUFFER

SITE PLAN | OPTION 03
SCALE: 1" = 120'-0"

