

5995 Mayfair Road
Green, Ohio 44720



Property Features

- Total Available: 173,029 SF +/-
- 4 Backup generators (1) 400kW (1) 500kW (2) 600kW
- Fully air conditioned
- 750+ parking spaces available
- High end work stations and office furniture available
- Fully equipped kitchen and cafe
- Immediate access to I-77 with freeway visibility
- 1/2 Mile from Akron-Canton Airport
- Located in the City of Green (Summit County)
- Close to proximity to local amenities



Tech/Office



Site Plan




 TENANT ENTRANCE

 50' VEGETATION BUFFER

SITE PLAN | OPTION 03
SCALE: 1"=0' = 120'-0"



Floor Plan

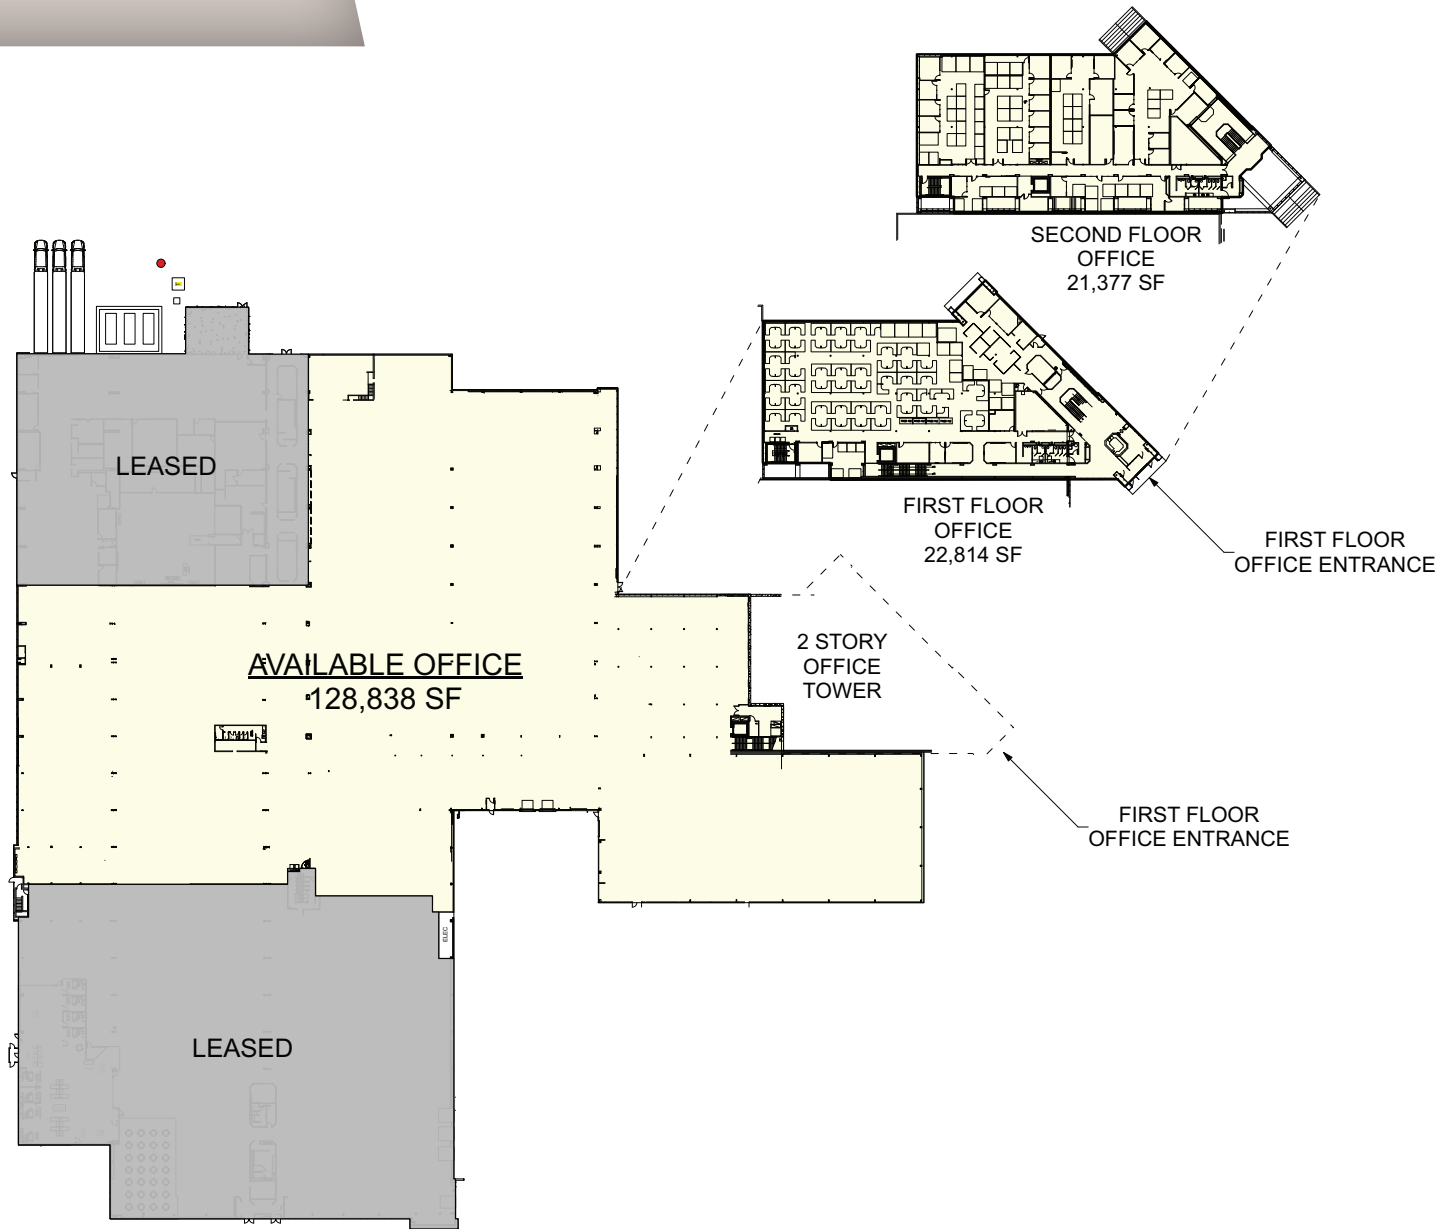

Rendering Scheme Options



Amenities Map

[Click here for link to Google Earth- Amenities](#)

